


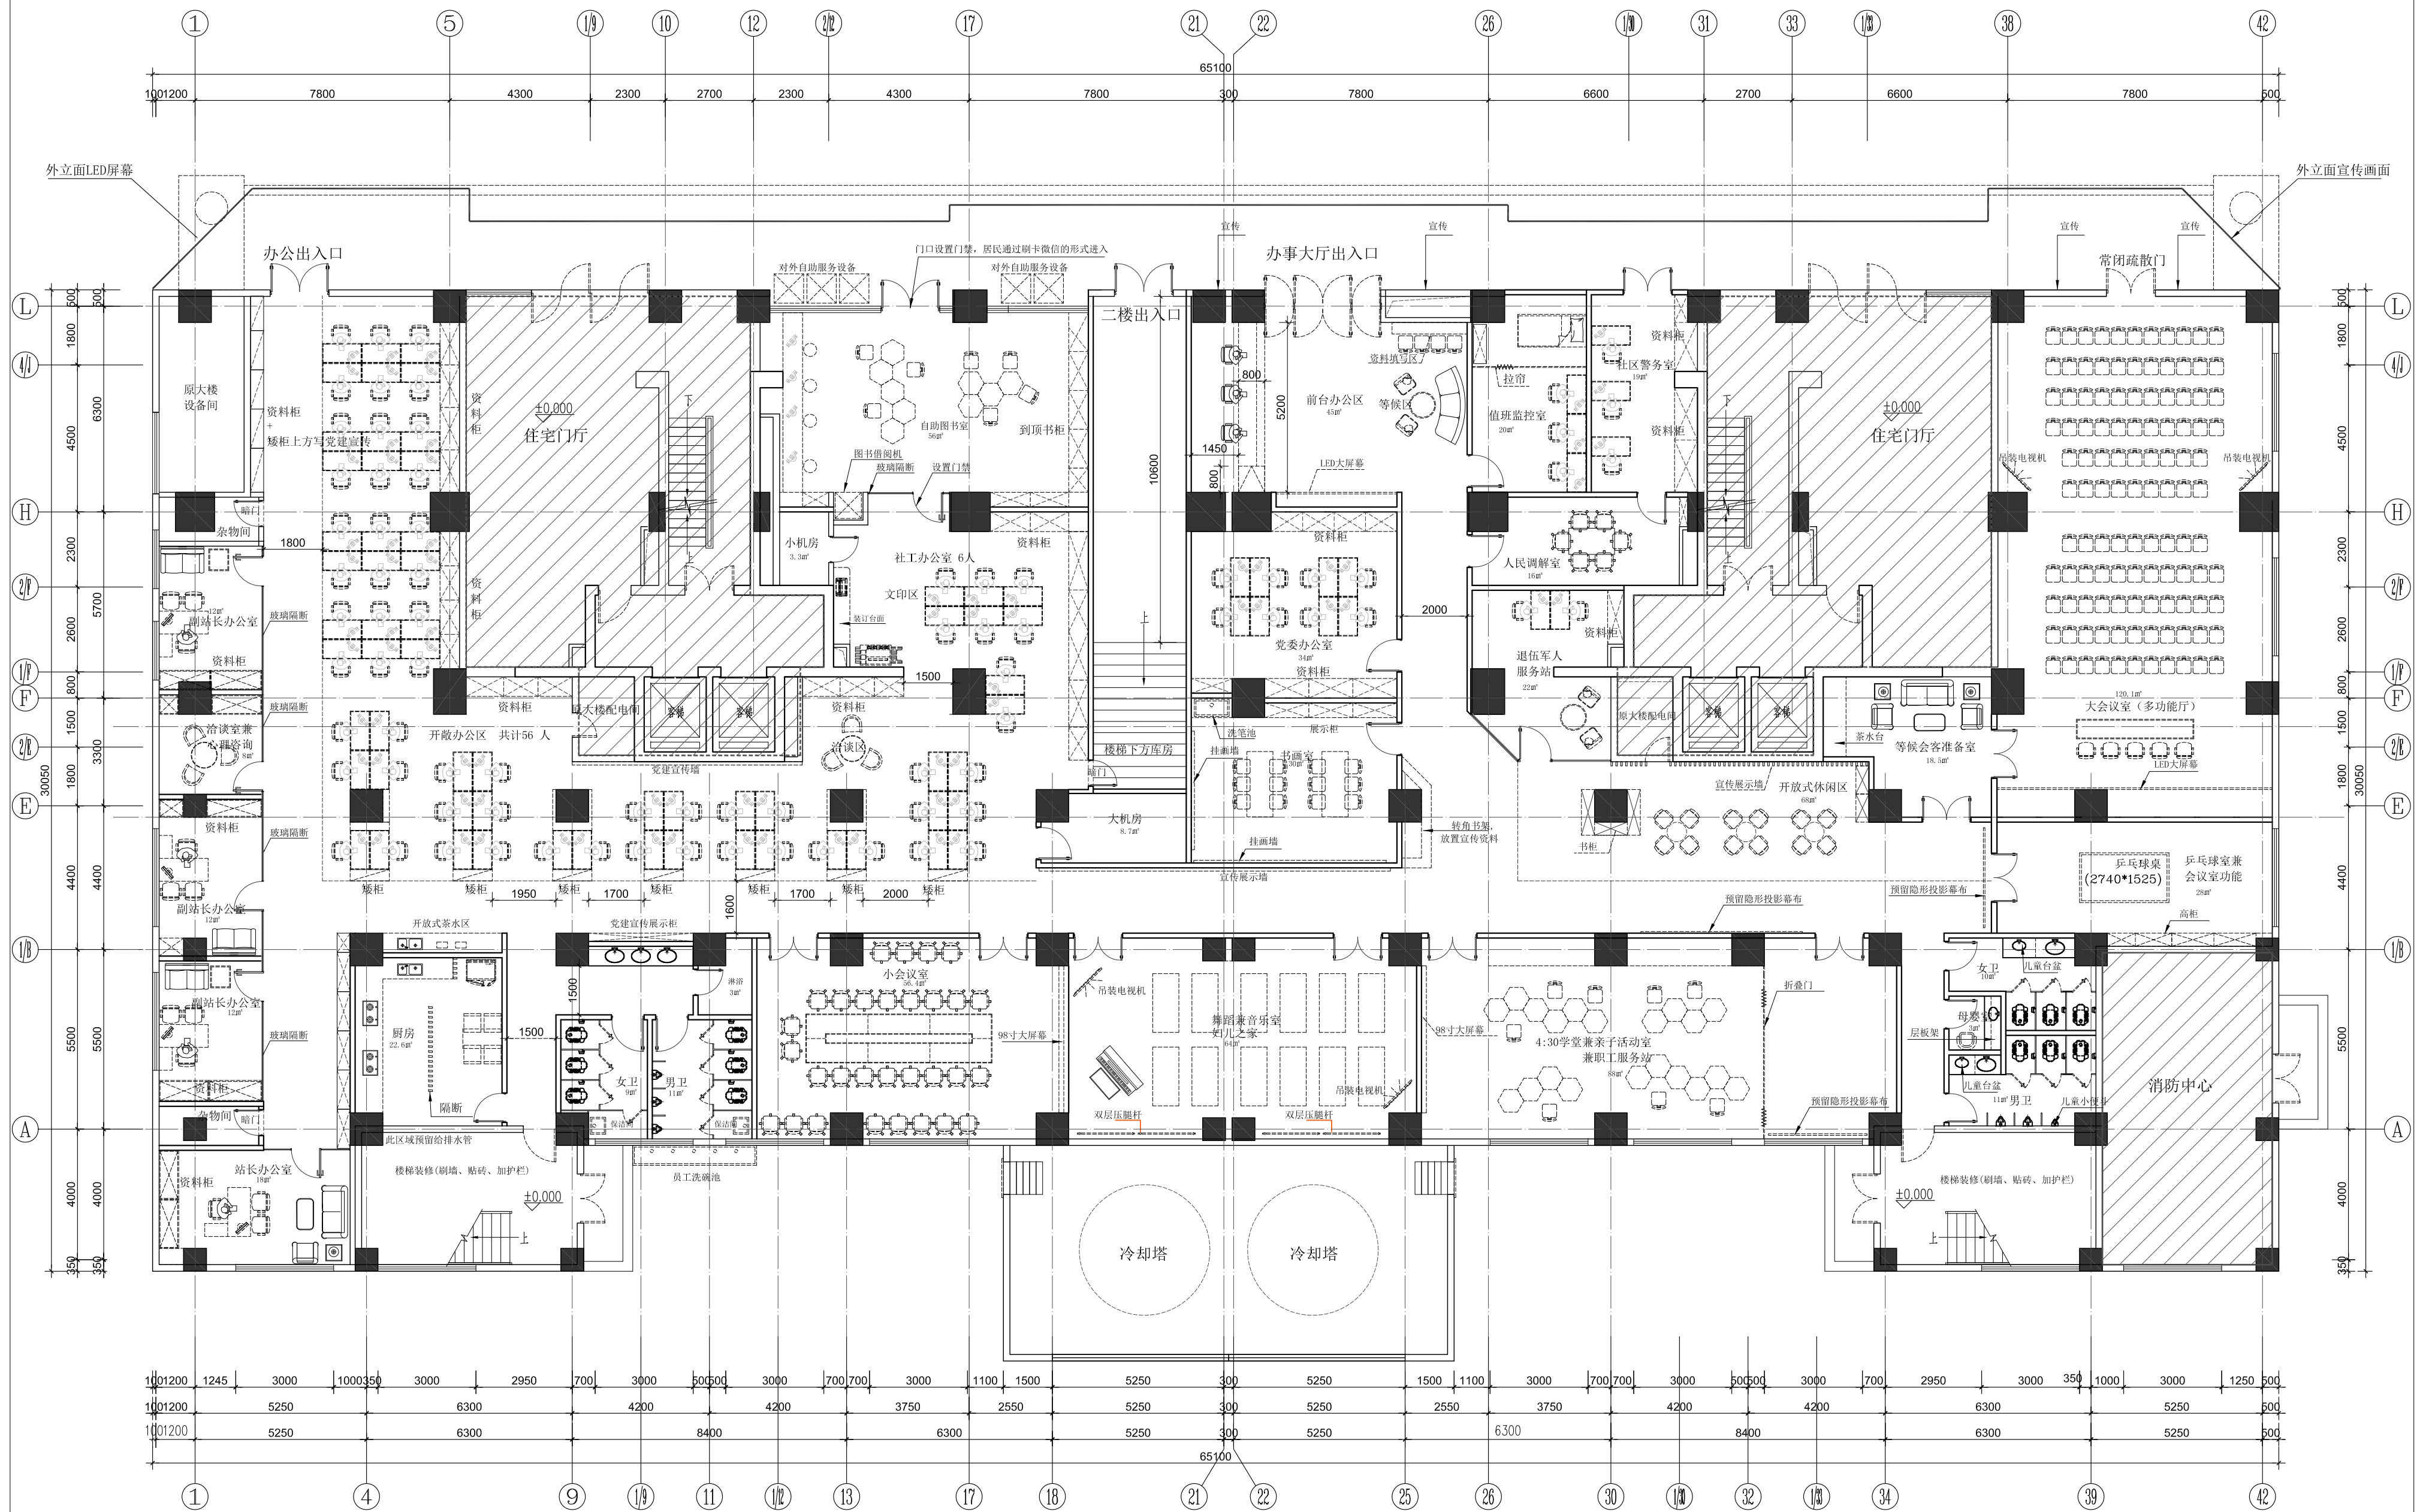

平面布置图 1:100