



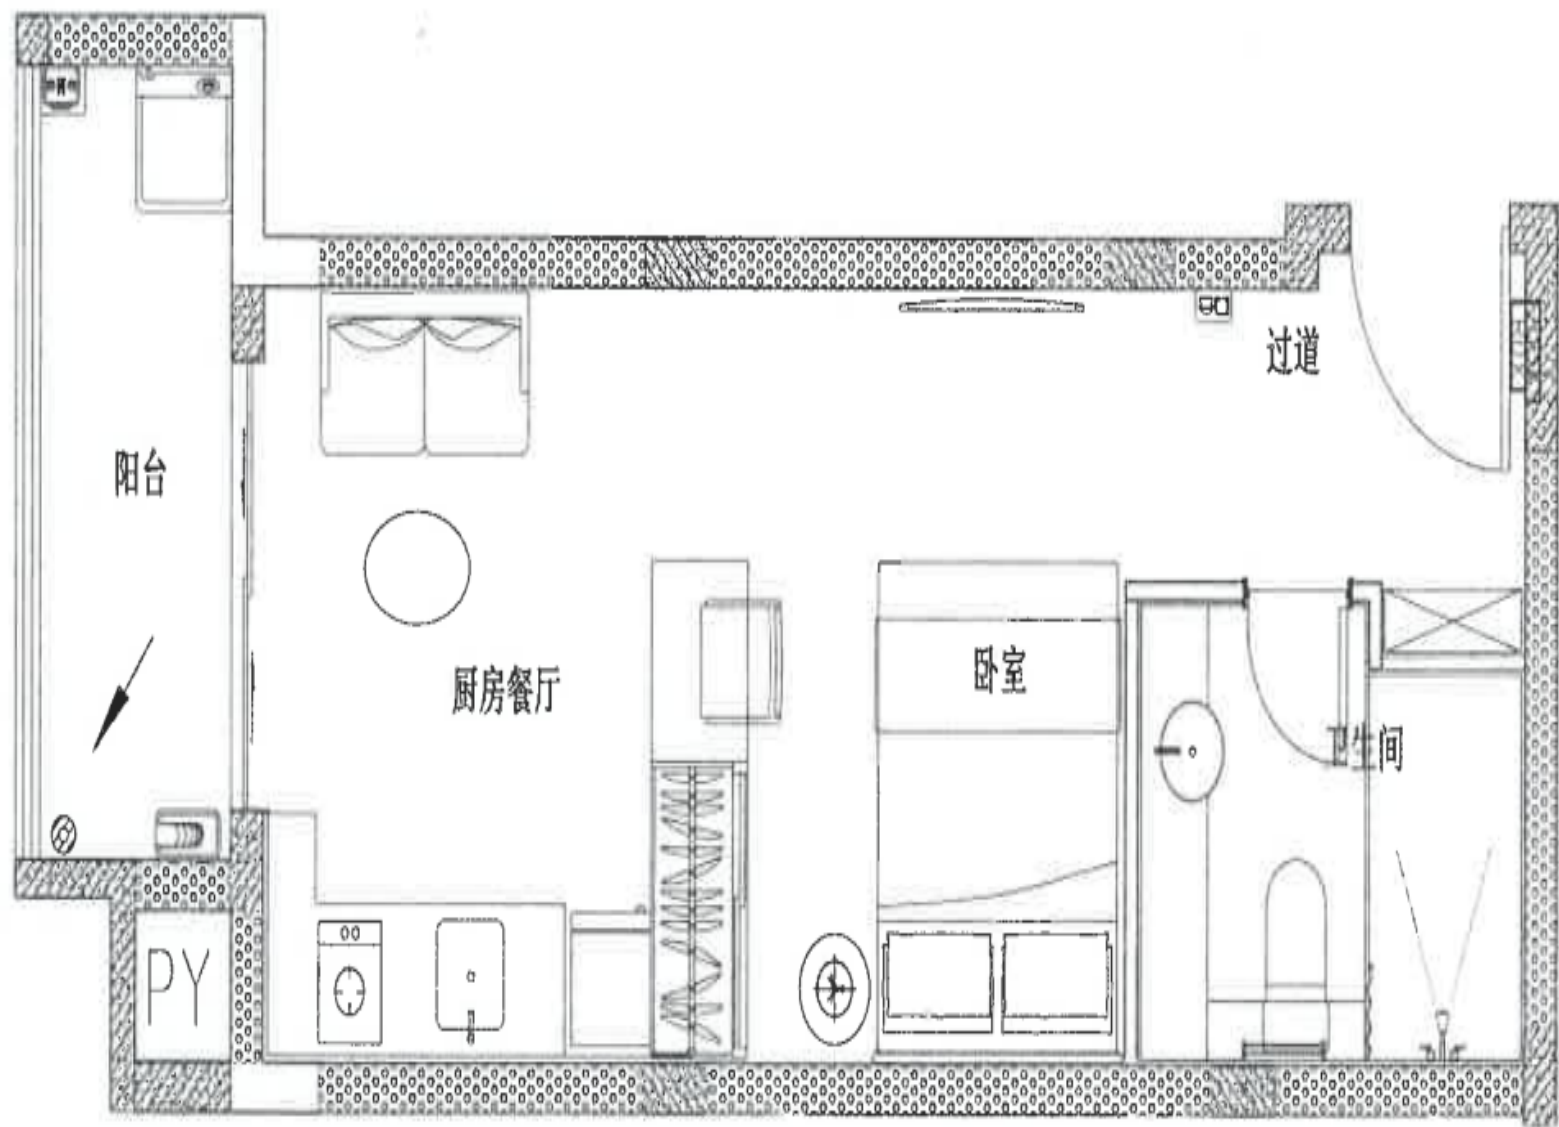


平面布置图

25房型

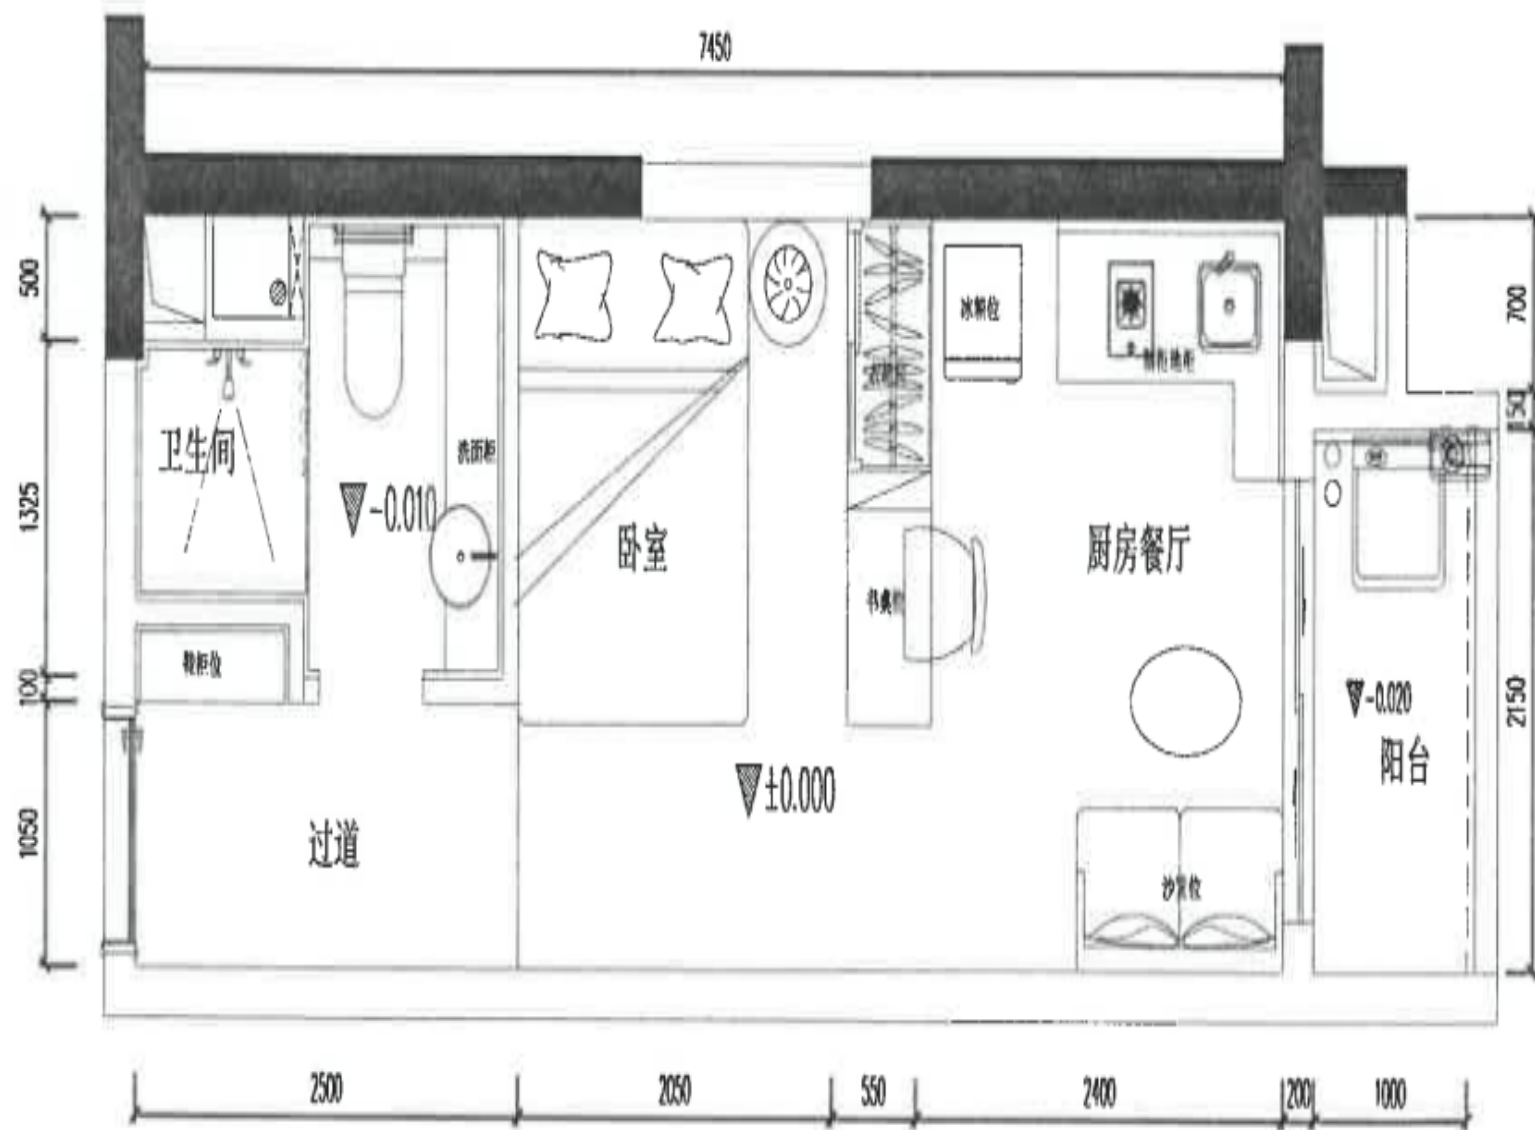

平面布置图

02-11\14-23号房

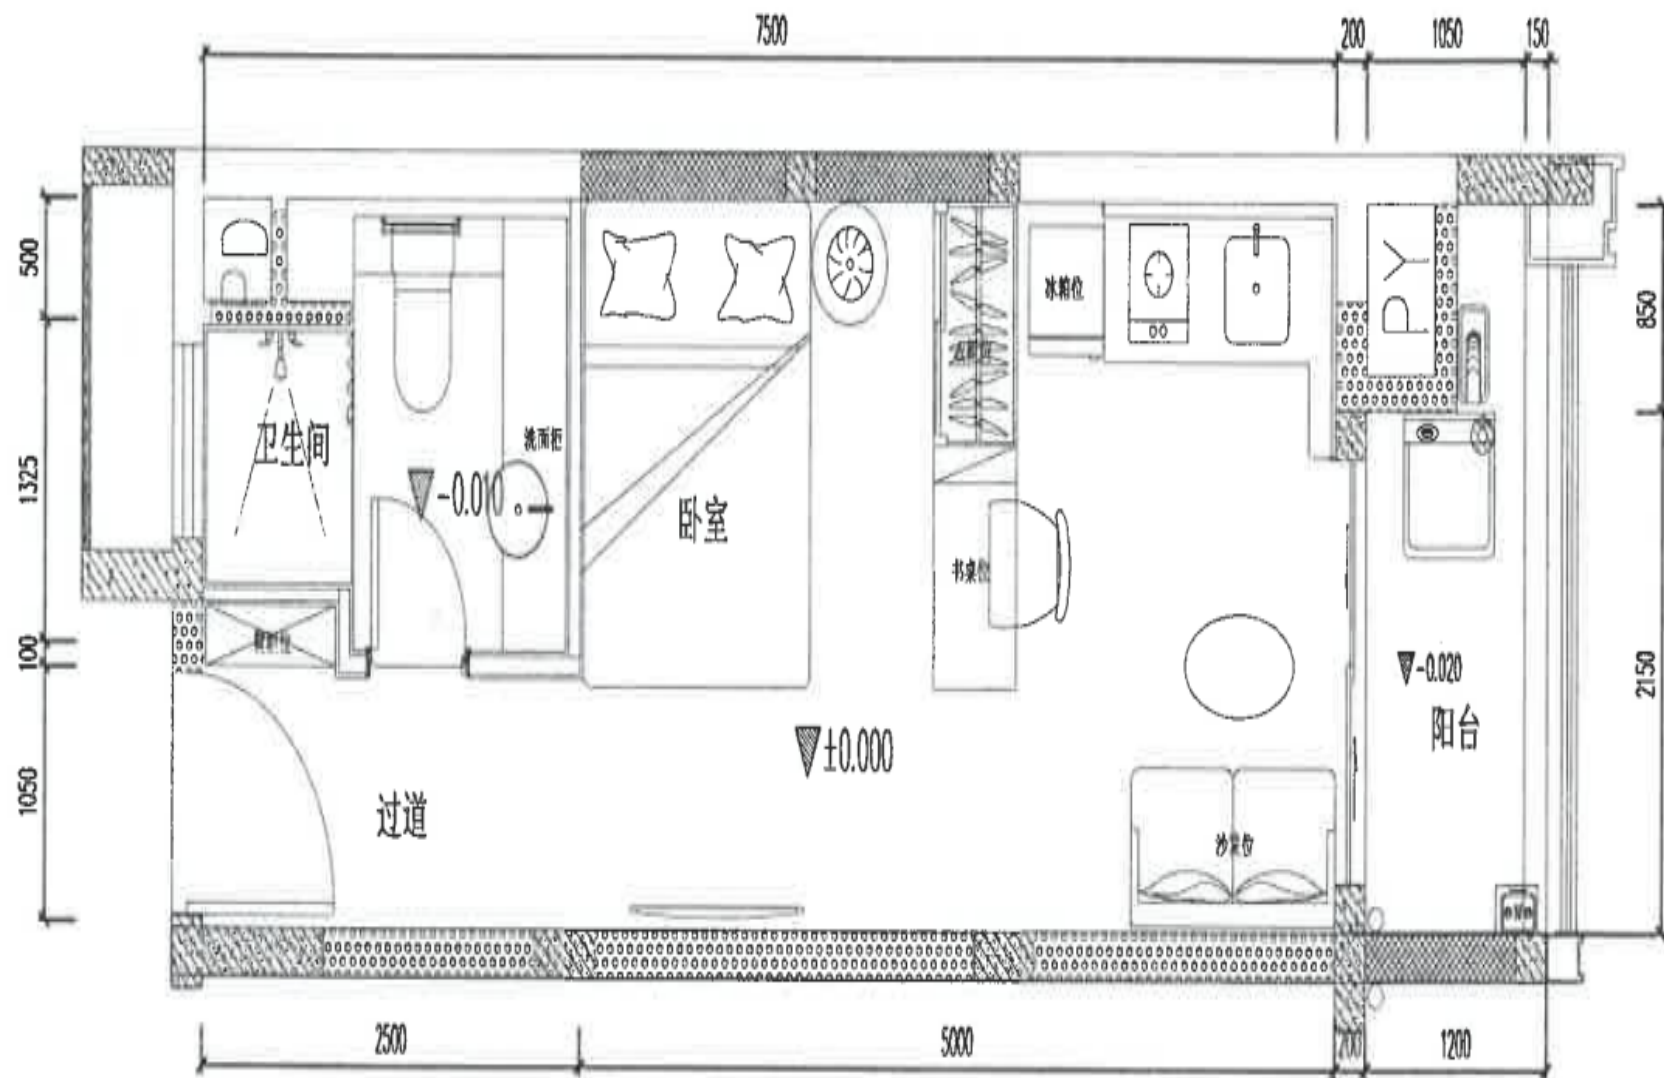

平面布置图

01\12\13\24号房

7500

200

1200